




The Genuine Custom Made Garage Door Professionals

NORTH ISLAND • CHRISTCHURCH • SOUTHERN LAKES

**FIXING DETAILS 2.5 – 3.0M HEIGHT**

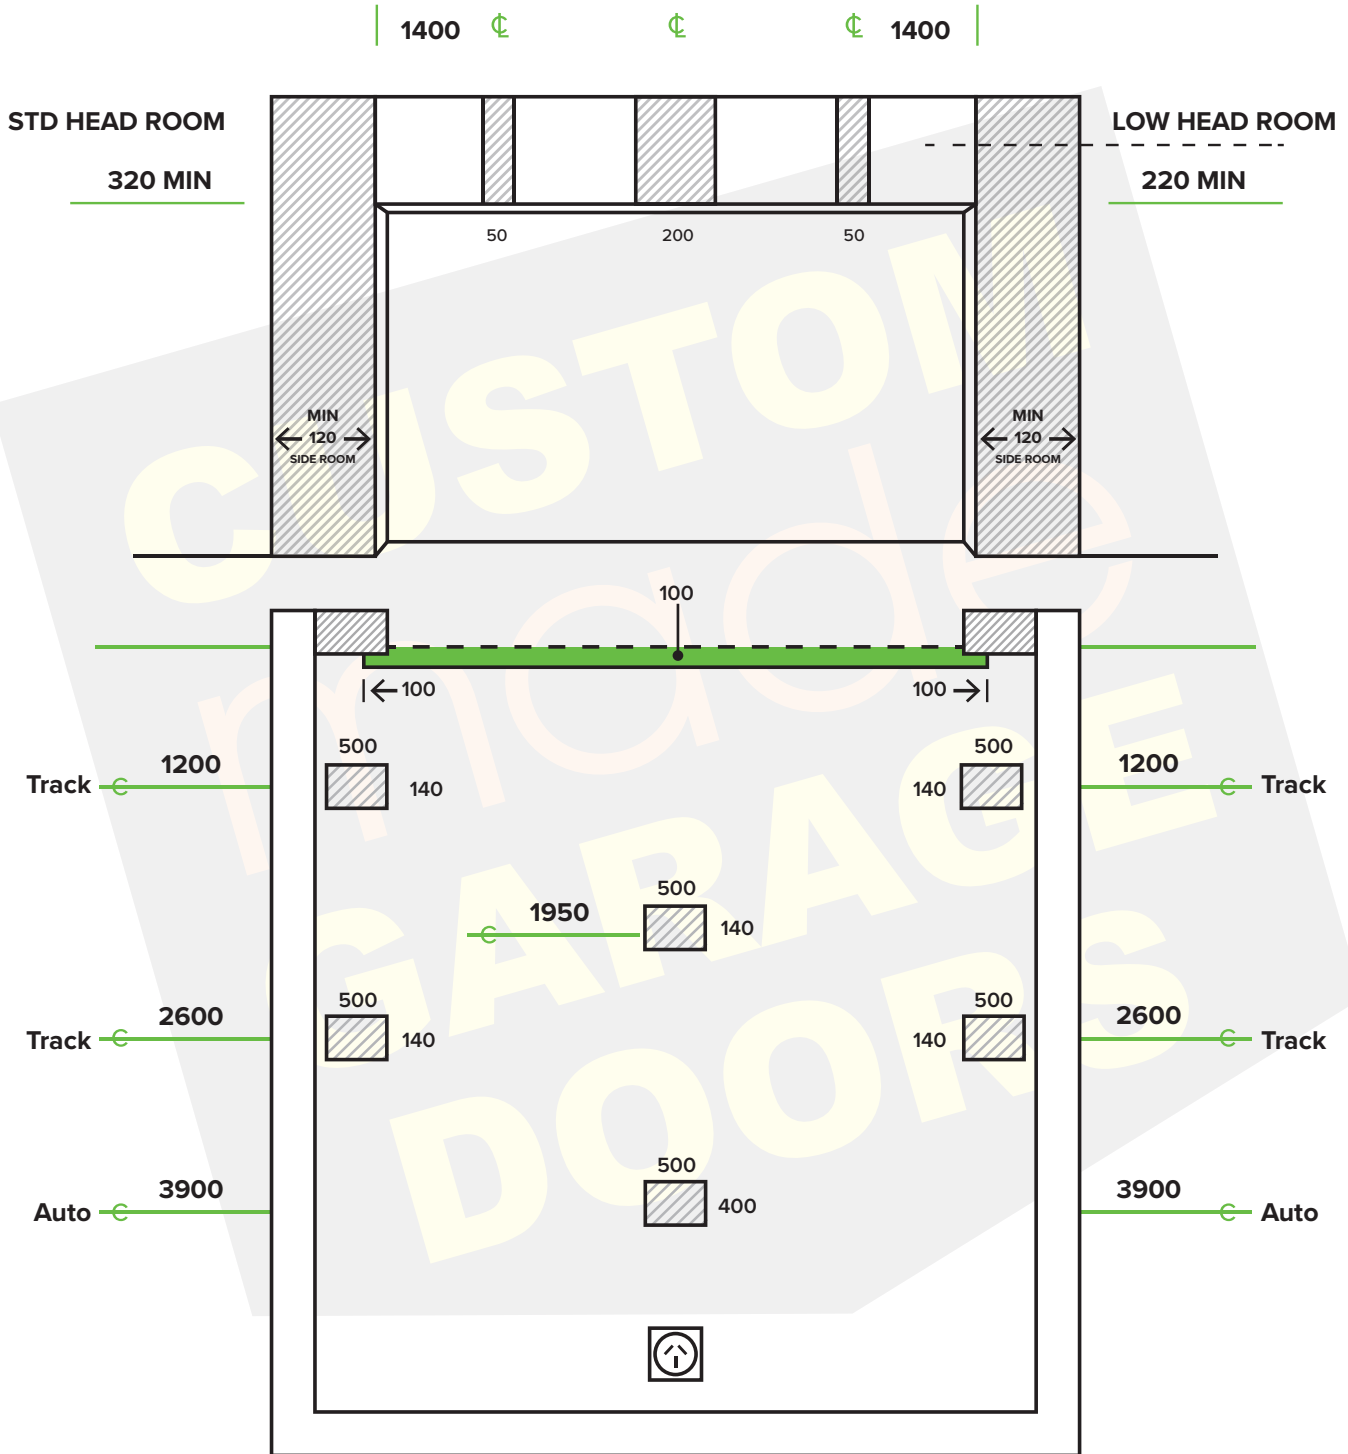

0800 661 366 • info@custommade.co.nz • www.custommade.co.nz